


DO NOT SCALE

UNDERGROUND SERVICES LEGEND

- TELSTRA (COMMUNICATIONS) — T —
- OPTUS (FIBRE OPTIC TELECOMMUNICATIONS) — OPTUS —
- NEXTGEN (COMMUNICATIONS) — N —
- TPG/PIPENEWORKS (COMMUNICATIONS) — C —
- AUSGRID (ELECTRICITY) — E —
- SYDNEY WATER (WATERMAINS) — W —
- SYDNEY WATER (SEWER) — S —
- COUNCIL (STORMWATER DRAINAGE) — SW —
- JEMENA (GAS- MEDIUM PRESSURE 210kPa) — G —

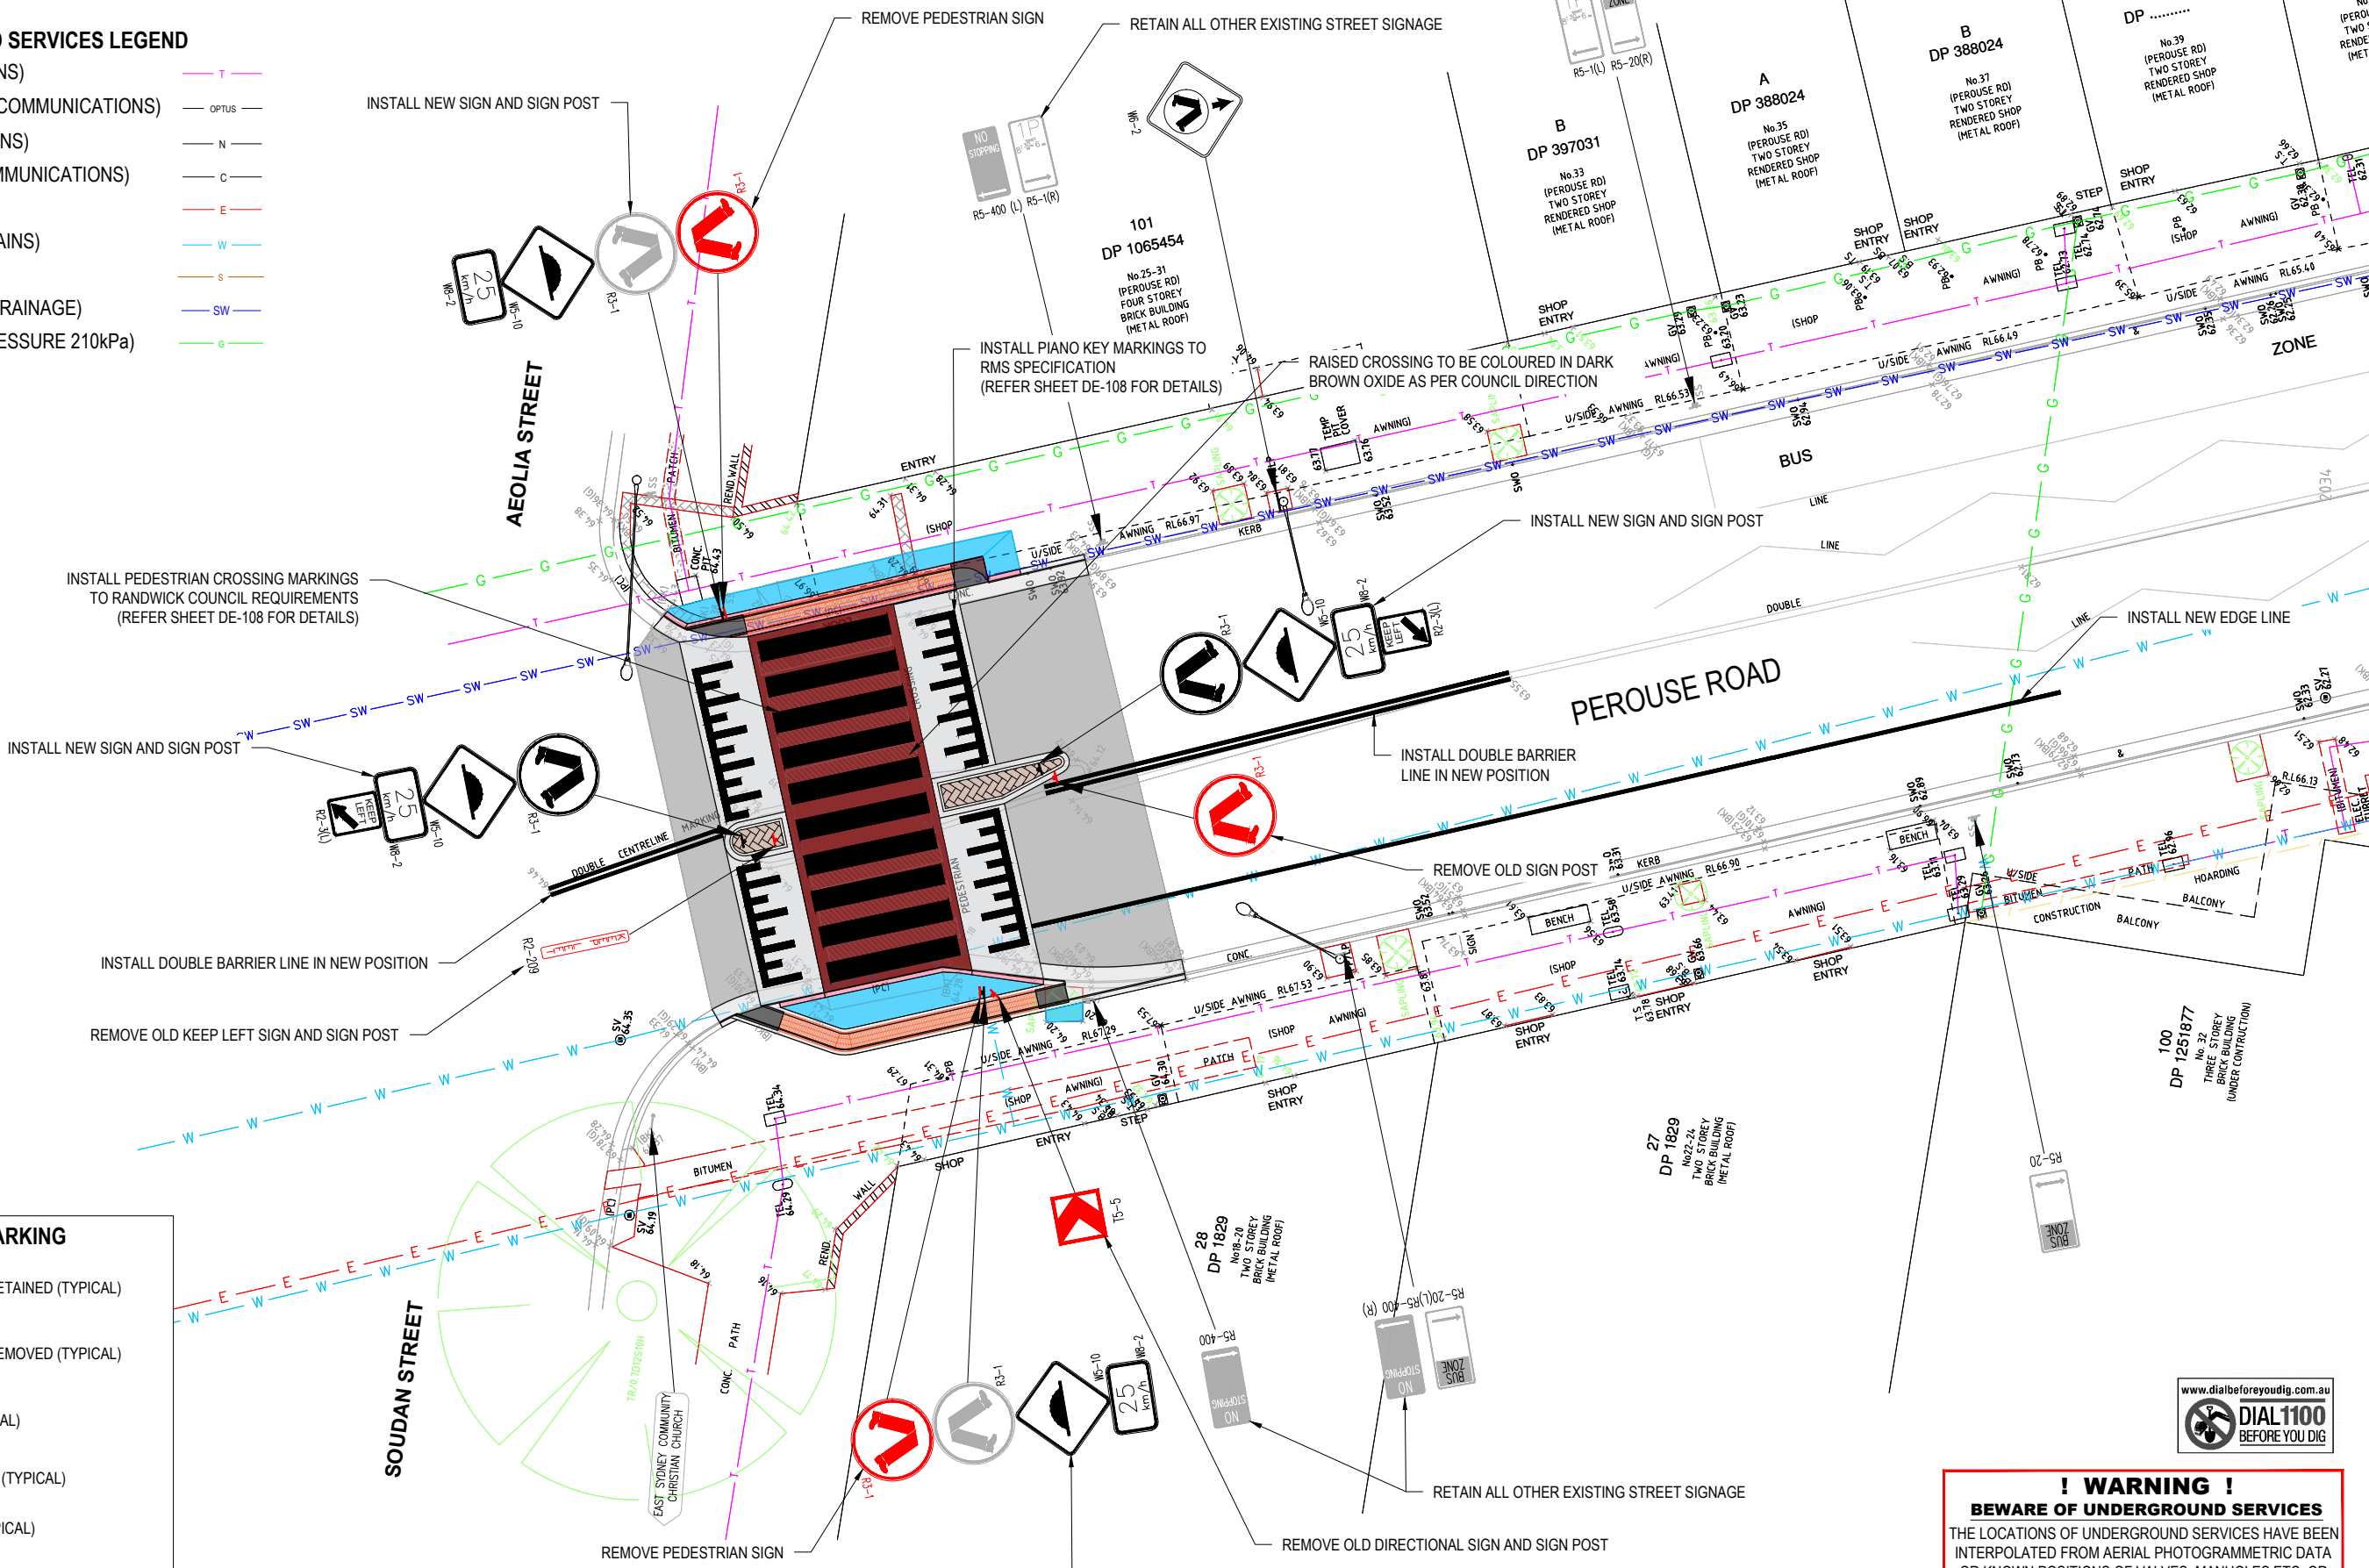

LEGEND - SIGNAGE & LINEMARKING

- EXISTING SIGN TO BE RETAINED (TYPICAL)
- EXISTING SIGN TO BE REMOVED (TYPICAL)
- PROPOSED SIGN (TYPICAL)
- EXISTING LINEMARKING (TYPICAL)
- NEW LINEMARKING (TYPICAL)
- EXISTING SIGN AND STEM
- REMOVED SIGN
- NEW SIGN ON NEW SIGN STEM

! WARNING !
BEWARE OF UNDERGROUND SERVICES
 THE LOCATIONS OF UNDERGROUND SERVICES HAVE BEEN INTERPOLATED FROM AERIAL PHOTOGRAMMETRIC DATA OR KNOWN POSITIONS OF VALVES, MANHOLES ETC. OR INFORMATION SUPPLIED BY SERVICE AUTHORITIES. NO RESPONSIBILITY IS TAKEN FOR THE ACCURACY OF THE INTERPOLATED INFORMATION SUPPLIED. ENSURE ALL SERVICES ARE ACCURATELY LOCATED PRIOR TO COMMENCEMENT OF WORK.



Revision	Revised on CAD do not amend by hand	Checked	Approved	Date
D	FOR CONSTRUCTION	RP	NP	11/21
C	RELOCATED GUTTER BRIDGES	RP	NP	11/21
B	DETAILS SHEETS ADDED	RP	NP	11/21
A	DRAFT DETAILED DESIGN	RP	NP	10/21

Revision	Revised on CAD do not amend by hand	Checked	Approved	Date
Status FOR CONSTRUCTION				

Scale(s): 1:100
 Height datum: AHD
 Co-ordinate system: MGA

Copyright
 "This document is a shall remain the property of Complete Urban Pty Ltd.
 The document may only be used for the purpose for which it was commissioned & in accordance with the terms of engagement for the commission. Unauthorised use of this document in any way is prohibited."

COMPLETE
 ABN 64 100 037 812
 www.completeurban.com.au
 10 Regent Street
 Chippendale NSW 2008
 p 02 9282 9900
 f 02 9282 9277

Drawn	RP	Designed	RP
Drafting Check	NP	Design Check	NP
Approved			

Randwick City Council
 a sense of community

Client and Job	RANDWICK CITY COUNCIL RAISED PEDESTRIAN CROSSING AT THE SPOT, RANDWICK
Title	SIGNAGE AND LINEMARKING PLAN SHEET 01 OF 01
Dwg. No.	3142-SL-105
Size	A3
Rev	D

DWG LOCATION: z:\projects\3142 ran civil streetscape design at the spot, randwick\03 design\acad\draft detail raised crossing\working\3142-05-sl-105.dwg