






LEGEND

-  NEW KERB & GUTTER
-  NEW CONCRETE FOOTPATH

NOTE:
ALL WORKS TO BE IN ACCORDANCE WITH RANDWICK CITY COUNCIL SPECIFICATIONS

THIS DRAWING IS TO BE VIEWED IN COLOUR AS SOME FEATURES / SYMBOLS ARE DIFFERENTIATED BY COLOUR. DRAWING NOT TO BE RELIED ON IF PRINTED IN GREYSCALE.

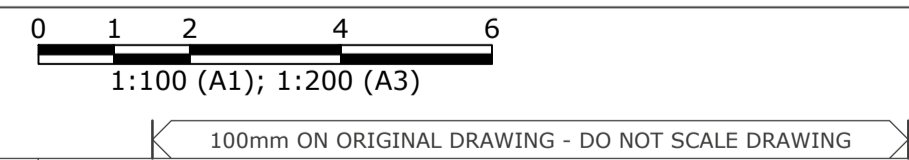


SHEET SIZE
A1

COORDS: MGA2020 ZONE 56
DATUM: ALL LEVELS TO A.H.D.
SCALE: 1:100

SURVEYED: PROJECT SURVEYORS
SURVEY DATE: 06.09.2021

APPROVED / PROJECT LEADER

REV	AMENDMENT / REASON FOR ISSUE	DATE	DES.	DWN.
B	RE-ISSUED FOR REVIEW	07.10.21	MO	IR
A	ISSUED FOR REVIEW	27.09.21	MO	IR

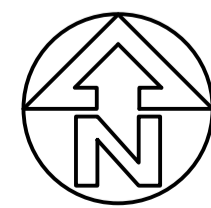

PUBLIC UTILITIES:
THE SERVICES SHOWN ARE DERIVED FROM PLANS OBTAINED FROM THE RELEVANT SERVICE AUTHORITIES. IT IS THE RESPONSIBILITY OF THE CONTRACTOR TO ARRANGE WITH THE RELEVANT SERVICE AUTHORITIES FOR CONFIRMATION OF SERVICES AND THEIR LOCATION BEFORE EXCAVATION WORK COMMENCES.



NOT FOR CONSTRUCTION
RANDWICK CITY COUNCIL
CIVIL AND TRAFFIC FACILITY DESIGN
TRANCHE 2 PROJECT, OBERON ROAD NSW 2035
SITWORKS PLAN

FILENAME:	PROJECT NUMBER	DRAWING NUMBER	REVISION
211540_402_STW.DWG	211540	402	B