

DATE	ISSUED TO	ISSUE	APP'D	AMENDMENT

PUBLIC UTILITY LEGEND	
GAS MAIN	— G —
SEWER MAIN	— S —
TELECOM CABLE	— T —
WATER MAIN	— W —
ELECTRICITY CABLE	— E —
TELECOM PIT	□
HYDRANT	⊠
SEWER MANHOLE	⊙
STOP VALVE	⊞

**ATTENTION**  
 1. THE POSITION OF UNDERGROUND SERVICES ON THIS PLAN ARE APPROXIMATE ONLY AND NOT NECESSARILY UP TO DATE.  
 2. ALL SERVICES TO BE CHECKED FOR LEVEL AND LOCATION PRIOR TO COMMENCEMENT OF WORK.

CAD FILE  
 W:\CS\ITS\Design\Archive


PLAN- 1:200 (A3)	
DRAWN	M GILBERT
DESIGNED	M GILBERT
CHECKED	P CORMICAN
DATE	OCT 21

SECTIONS-	
SURVEYED	RPS
DATUM	N/A
MANAGER OF TECHNICAL SERVICES	
DATE	OCT 21



CITY OF RANDWICK  
 WRIDE ST AT DUCAN ST - PEDESTRIAN REFUGE  
 RANDWICK  
**CONCEPT PLAN**

PLAN NUMBER	
5851-1021	
DRAWING No.	No. OF DRAWINGS
1	1

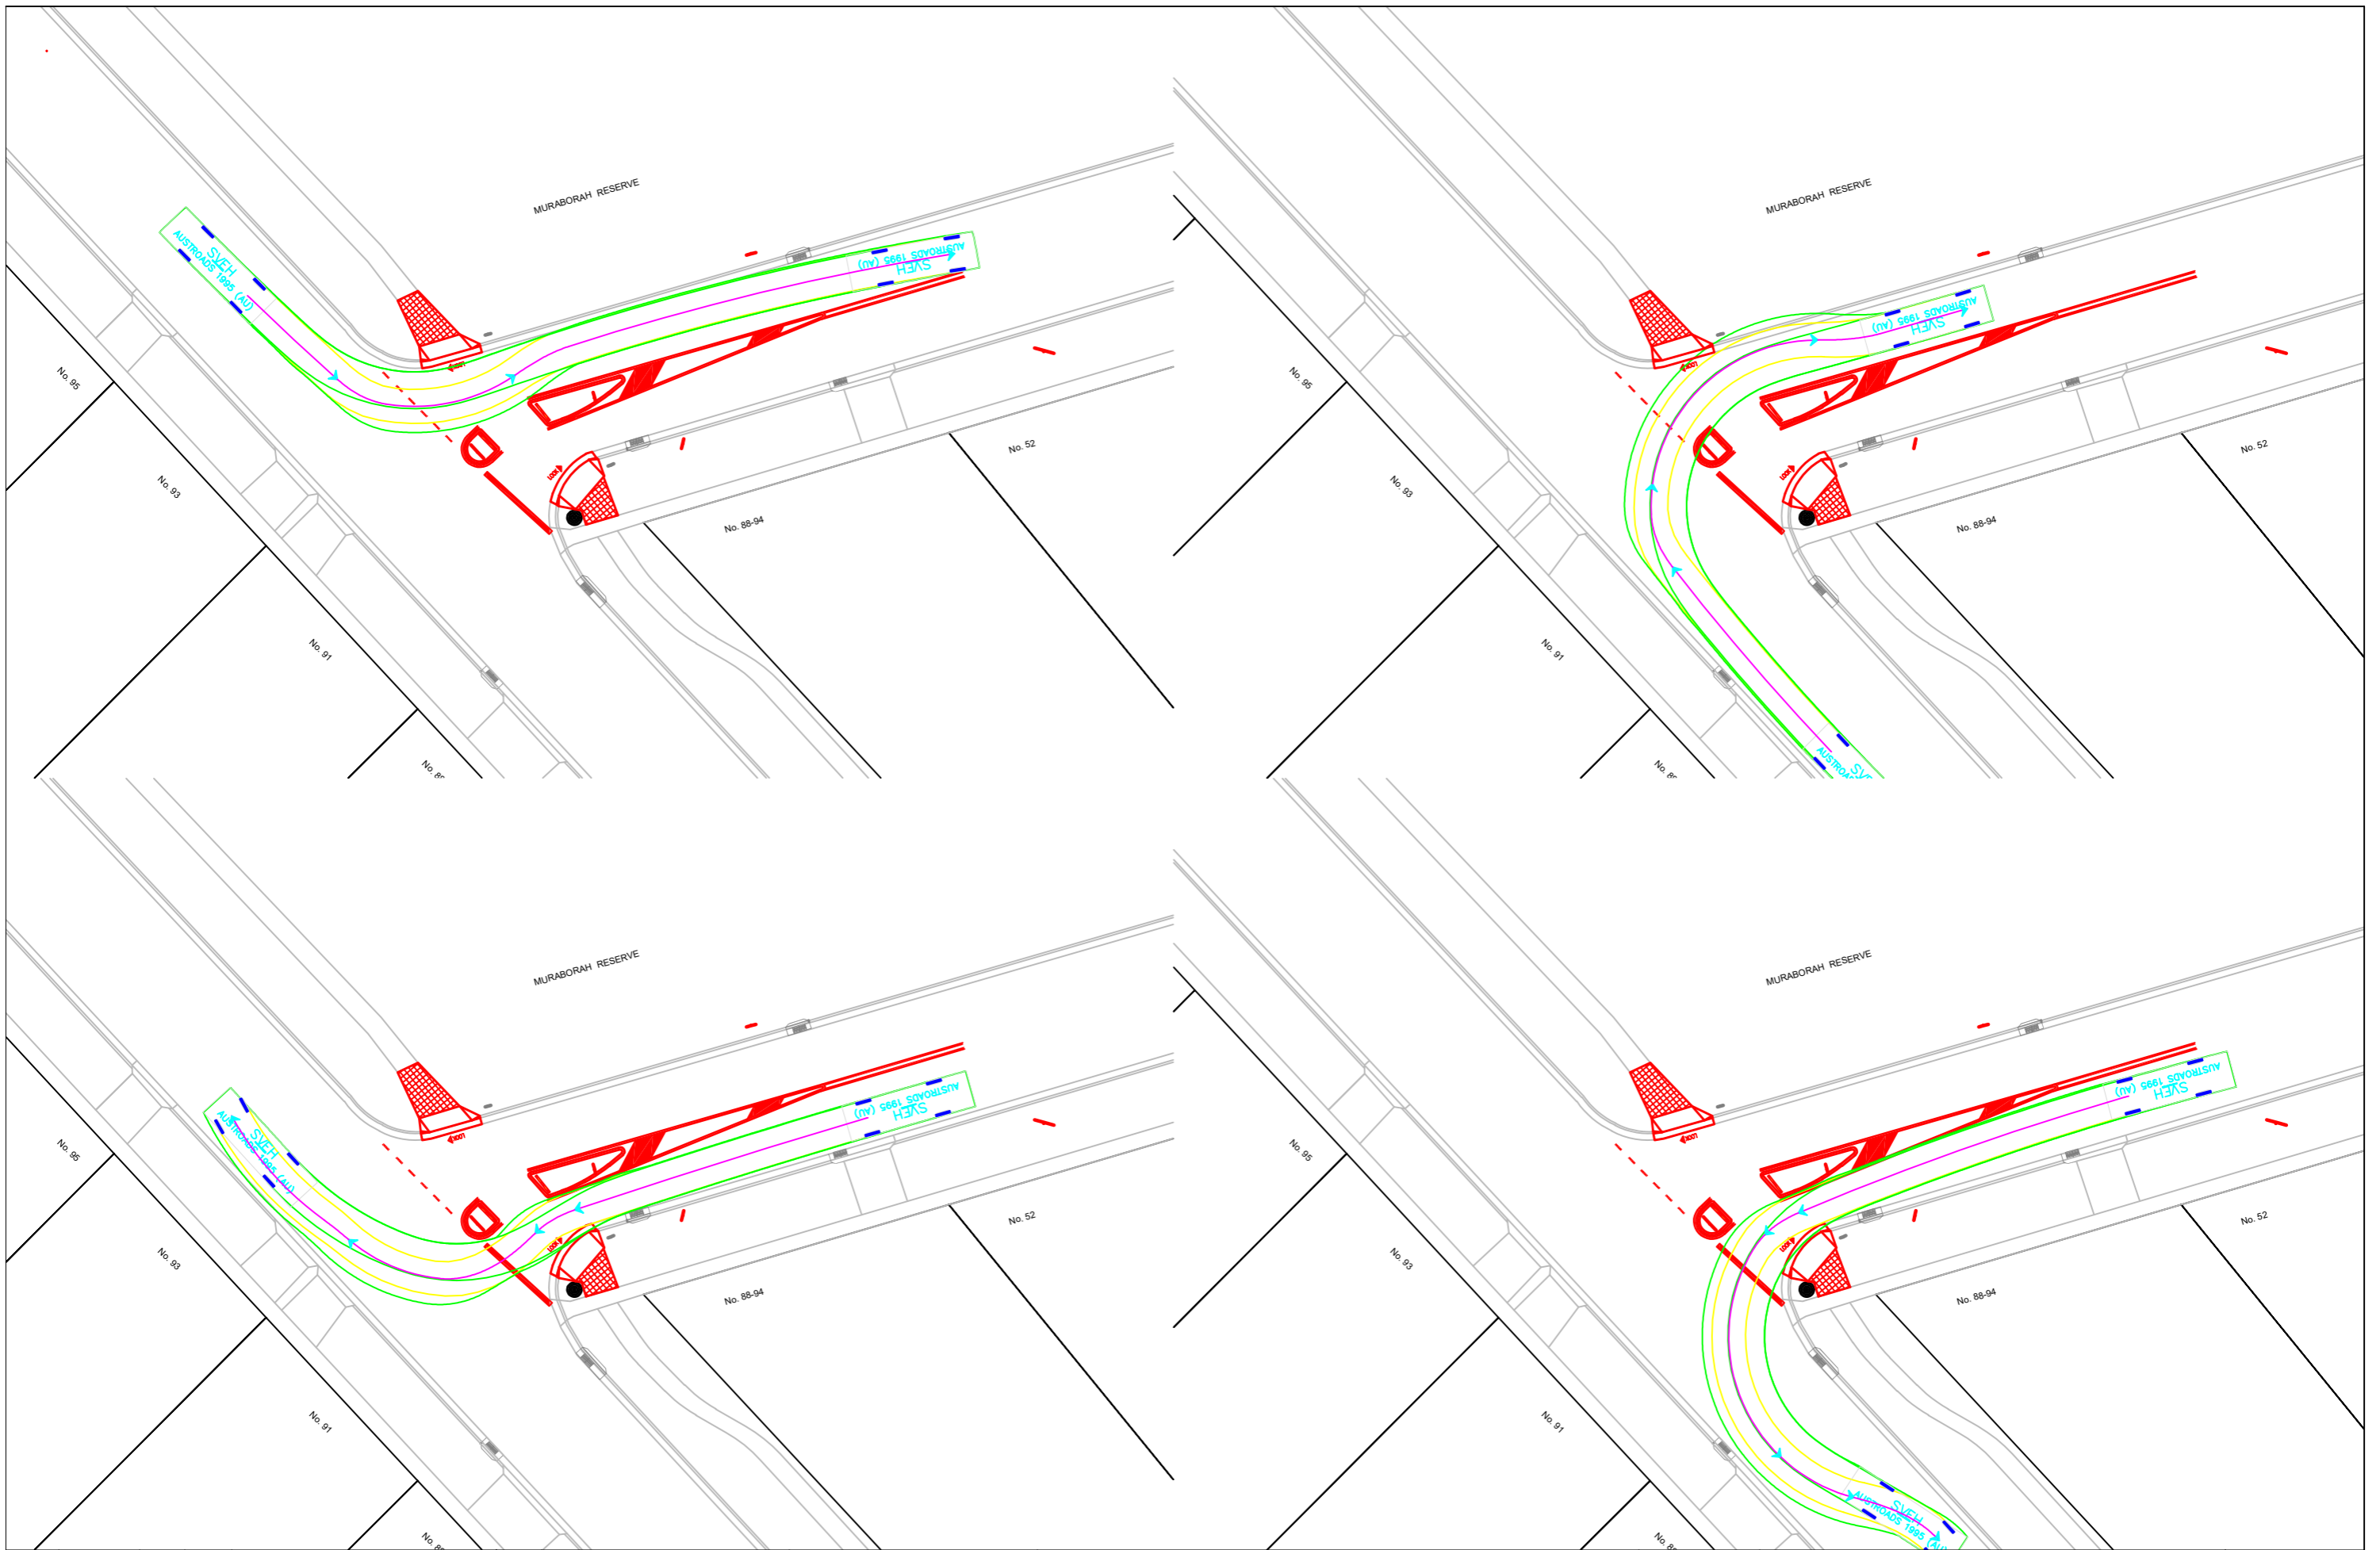

DATE	ISSUED TO	ISSUE	APP'D	AMENDMENT

PUBLIC UTILITY LEGEND	
GAS MAIN	— G —
SEWER MAIN	— S —
TELECOM CABLE	— T —
WATER MAIN	— W —
ELECTRICITY CABLE	— E —
TELECOM PIT	⊠
HYDRANT	⊠
SEWER MANHOLE	⊙
STOP VALVE	⊠

**ATTENTION**

1. THE POSITION OF UNDERGROUND SERVICES ON THIS PLAN ARE APPROXIMATE ONLY AND NOT NECESSARILY UP TO DATE.

2. ALL SERVICES TO BE CHECKED FOR LEVEL AND LOCATION PRIOR TO COMMENCEMENT OF WORK.

CAD FILE  
W:\CSITS\Design\Archive

PLAN- 1:200 (A3)

DRAWN	M GILBERT	DATE	OCT 21
DESIGNED	M GILBERT	DATE	OCT 21
CHECKED	P CORMICAN	DATE	OCT 21

SECTIONS-	HORZ :	DATUM
	VERT :	N/A
SURVEYED	RPS	MANAGER OF TECHNICAL SERVICES



CITY OF RANDWICK

WRIDE ST AT DUCAN ST - PEDESTRIAN REFUGE

RANDWICK

**TURN PATHS 1**

PLAN NUMBER	
5851-1021	
DRAWING No.	No. OF DRAWINGS
1	2